



UNIVERSITY OF PENNSYLVANIA
FACILITIES SERVICES
3101 WALNUT STREET
PHILADELPHIA, PENNA. 19104-6289



MASTER DETAIL
HVAC DEPARTMENT

TITLE A.T.C. COMPRESSED AIR
PIPING DIAGRAM

DATE
08-01-12

REV DATE

FILE NO.

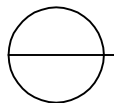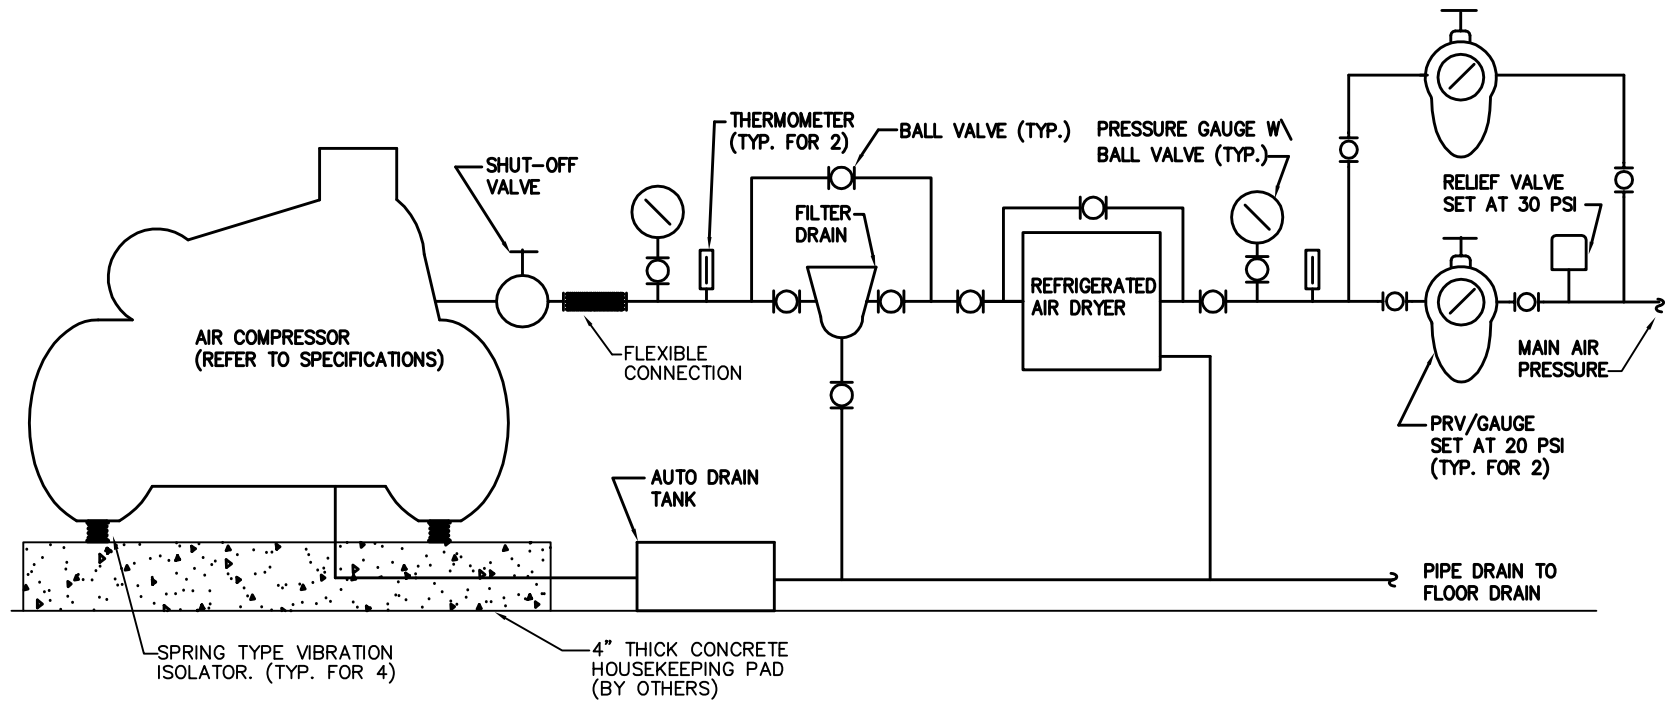

A.T.C. COMPRESSED AIR PIPING DIAGRAM

SCALE: NTS