



UNIVERSITY OF PENNSYLVANIA  
FACILITIES SERVICES  
3101 WALNUT STREET  
PHILADELPHIA, PENNA. 19104-6289



MASTER DETAIL  
HVAC DEPARTMENT

TITLE GAS-FIRED EMERGENCY  
GENERATOR DETAIL

DATE  
08-01-12

REV DATE

FILE NO.

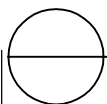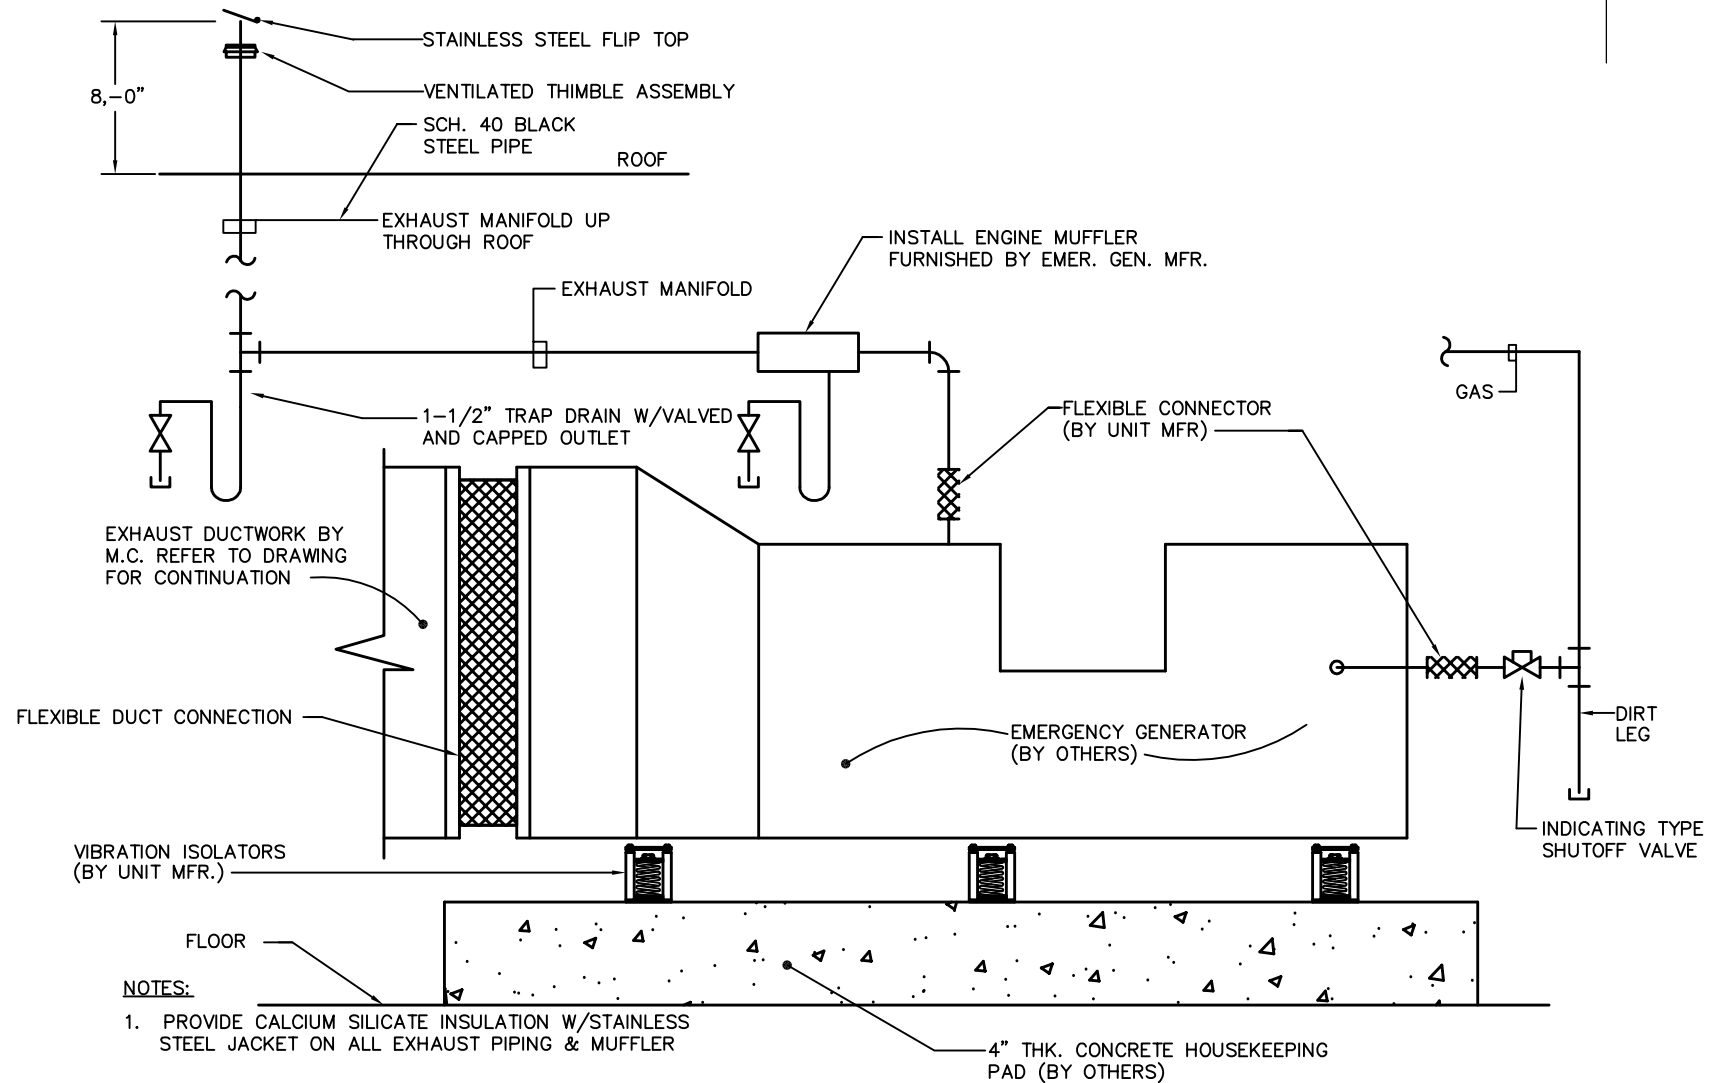

## GAS-FIRED EMERGENCY GENERATOR DETAIL

SCALE: NTS