



UNIVERSITY OF PENNSYLVANIA
FACILITIES SERVICES
3101 WALNUT STREET
PHILADELPHIA, PENNA. 19104-6289


MASTER DETAIL
HVAC DEPARTMENT

TITLE PLATE AND FRAME HEAT
EXCHANGER PIPING DIAGRAM

DATE
08-01-12

REV DATE

FILE NO.

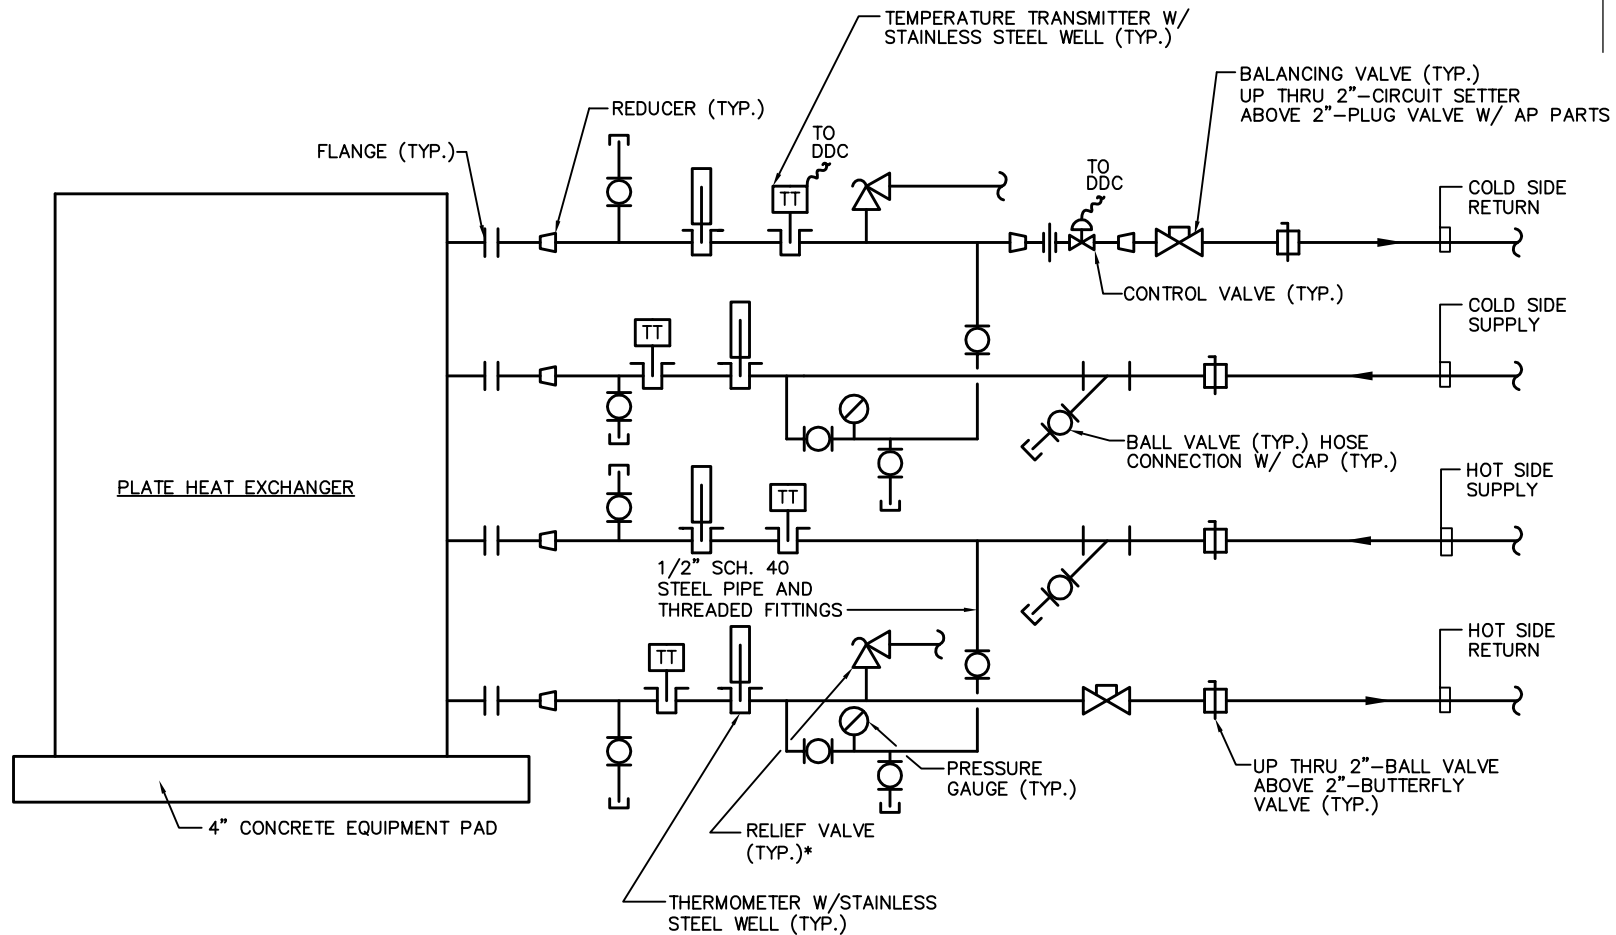

*IF GLYCOL, PIPE TO RECOVERY TANK

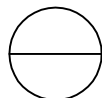


PLATE AND FRAME HEAT EXCHANGER PIPING DIAGRAM

SCALE: NTS