



UNIVERSITY OF PENNSYLVANIA  
FACILITIES SERVICES  
3101 WALNUT STREET  
PHILADELPHIA, PENNA. 19104-6289



MASTER DETAIL  
HVAC DEPARTMENT

TITLE REFRIGERANT PIPING  
DIAGRAM

DATE  
08-01-12

REV DATE

FILE NO.

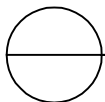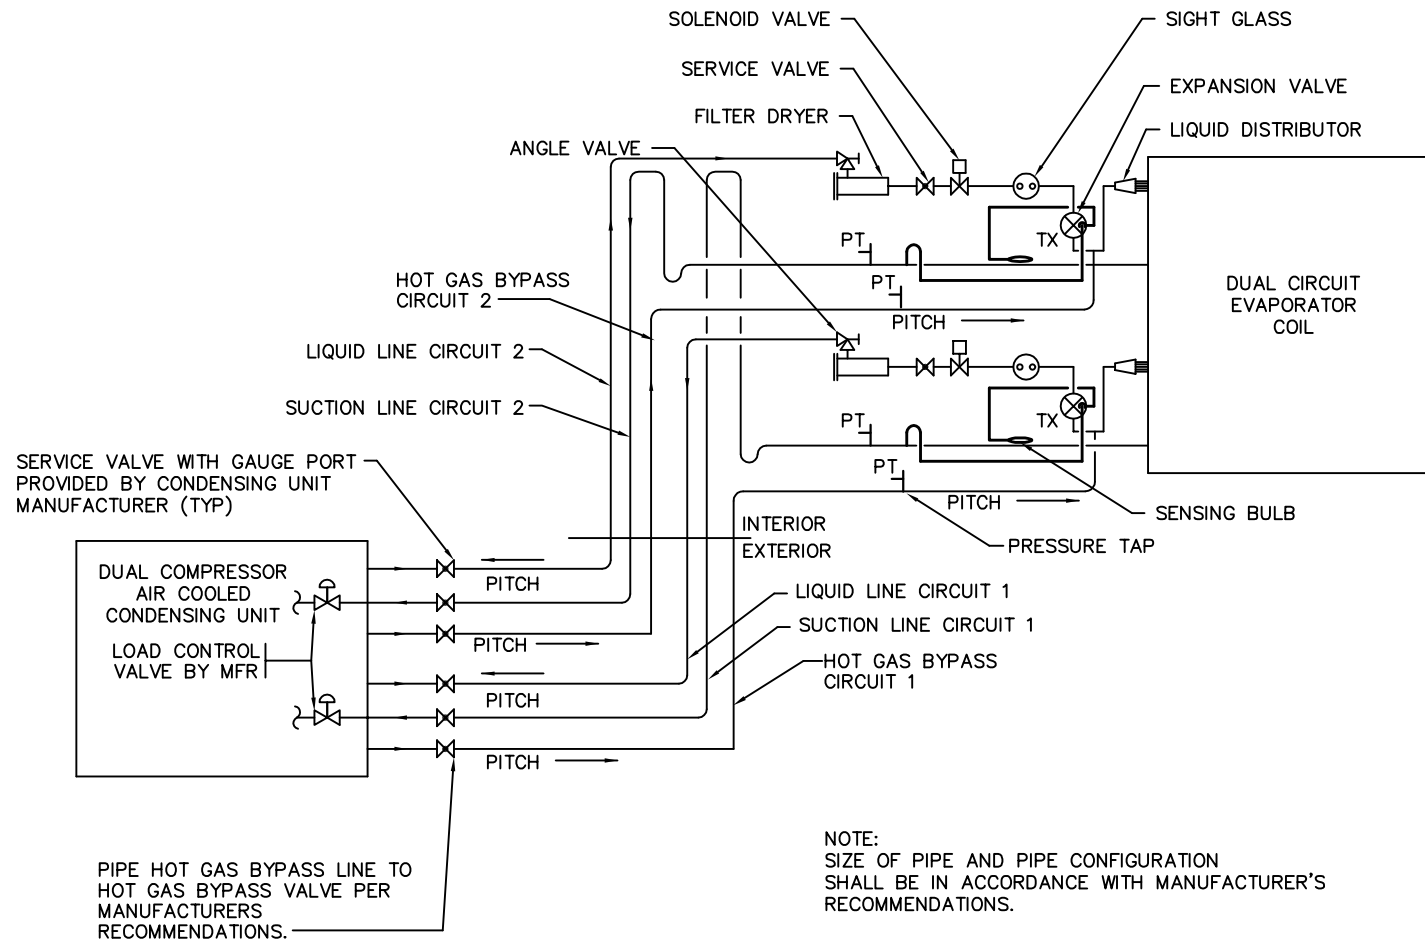

## REFRIGERANT PIPING DIAGRAM

SCALE: NTS