



UNIVERSITY OF PENNSYLVANIA
FACILITIES SERVICES
3101 WALNUT STREET
PHILADELPHIA, PENNA. 19104-6289



MASTER DETAIL
HVAC DEPARTMENT

TITLE SINGLE 3-WAY WATER/FLUID
COIL PIPING DETAIL W/
3-WAY CONTROL VALVE

DATE
08-01-12

REV DATE

FILE NO.

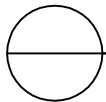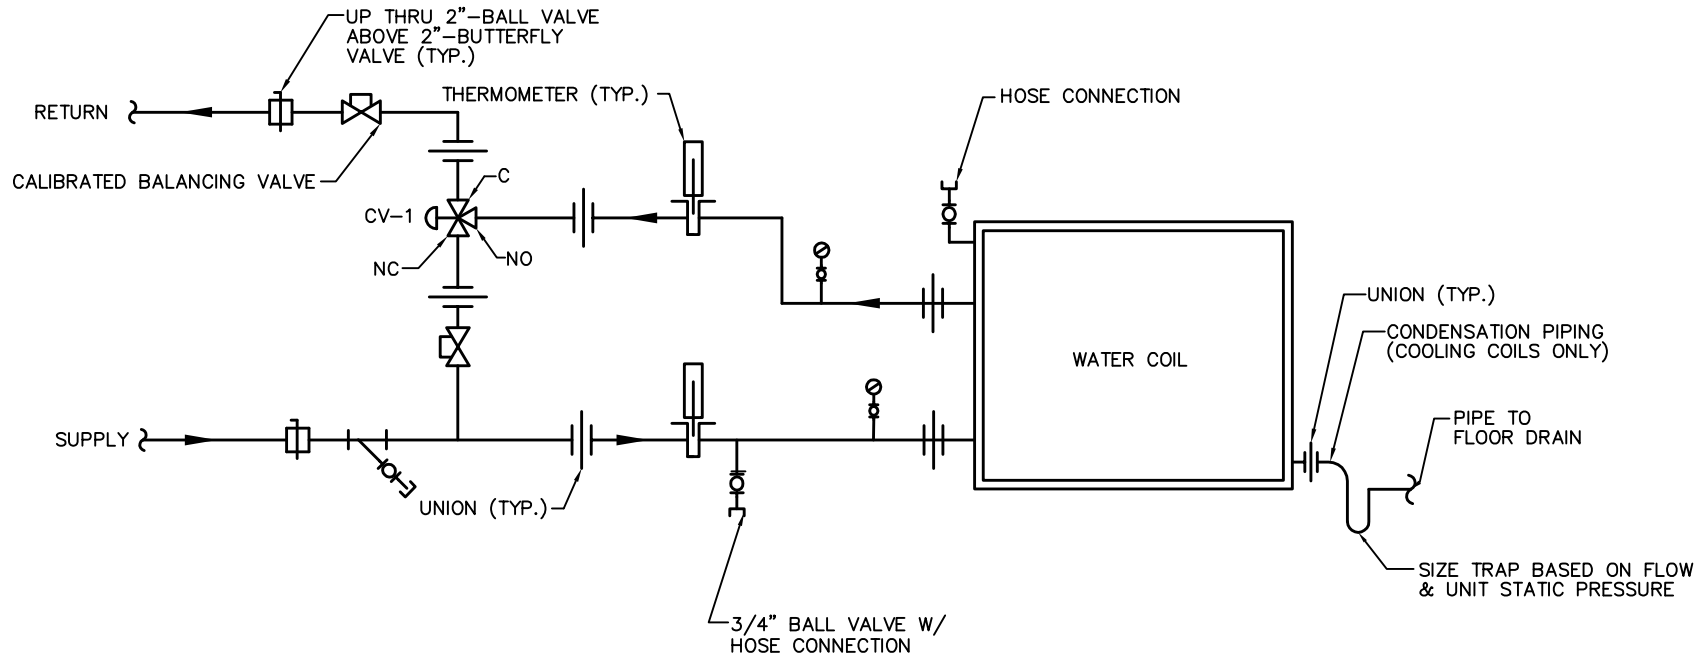

SINGLE 3-WAY WATER/ FLUID COIL PIPING DETAIL W/ 3-WAY CONTROL VALVE

SCALE: NTS