



UNIVERSITY OF PENNSYLVANIA  
FACILITIES SERVICES  
3101 WALNUT STREET  
PHILADELPHIA, PENNA. 19104-6289


MASTER DETAIL  
HVAC DEPARTMENT

TITLE STACKED WATER/FLUID COIL  
SINGLE PIPING DETAIL W/  
3-WAY CONTROL VALVE

DATE  
08-01-12

REV DATE

FILE NO.

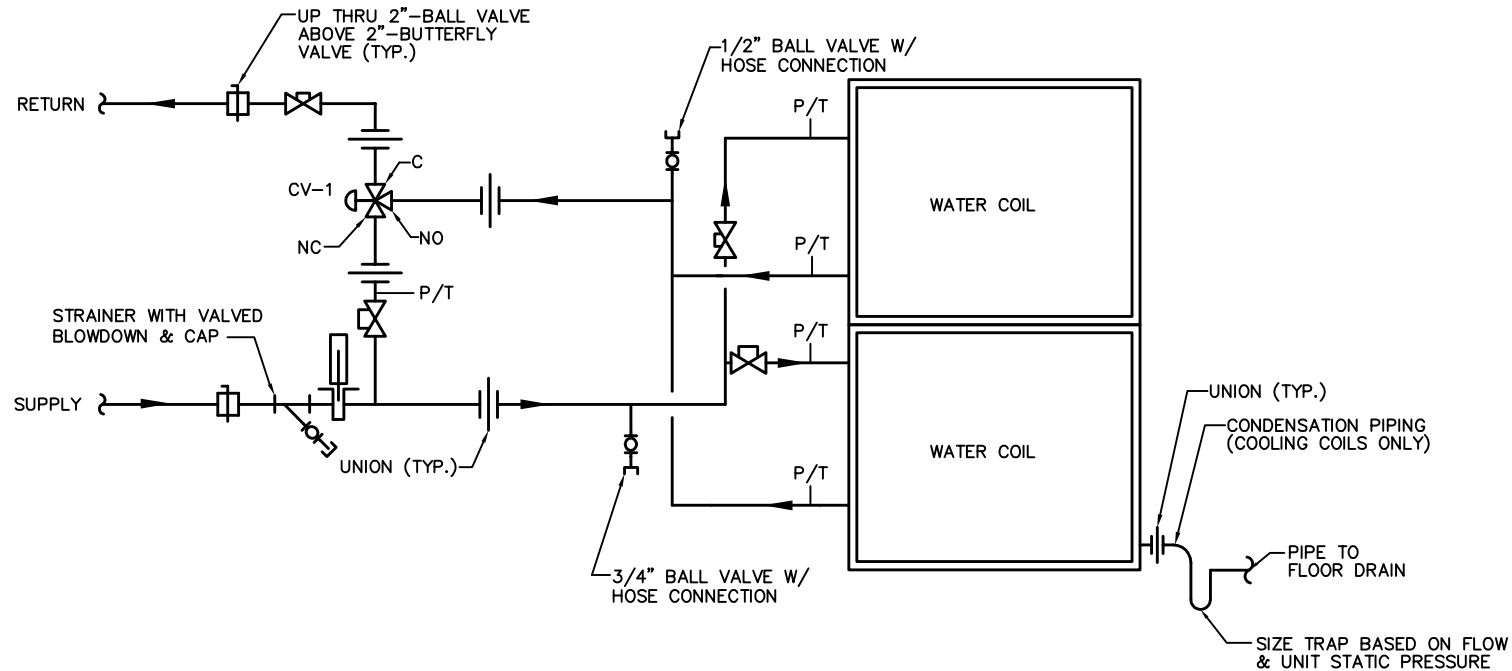

 **STACKED WATER/FLUID COIL SINGLE PIPING DETAIL W/ 3-WAY CONTROL VALVE**  
SCALE: NTS