



UNIVERSITY OF PENNSYLVANIA
FACILITIES SERVICES
3101 WALNUT STREET
PHILADELPHIA, PENNA. 19104-6289



MASTER DETAIL
HVAC DEPARTMENT

TITLE UTILITY SET – LABORATORY
EXHAUST FAN DETAIL

DATE
08-01-12

REV DATE

FILE NO.

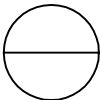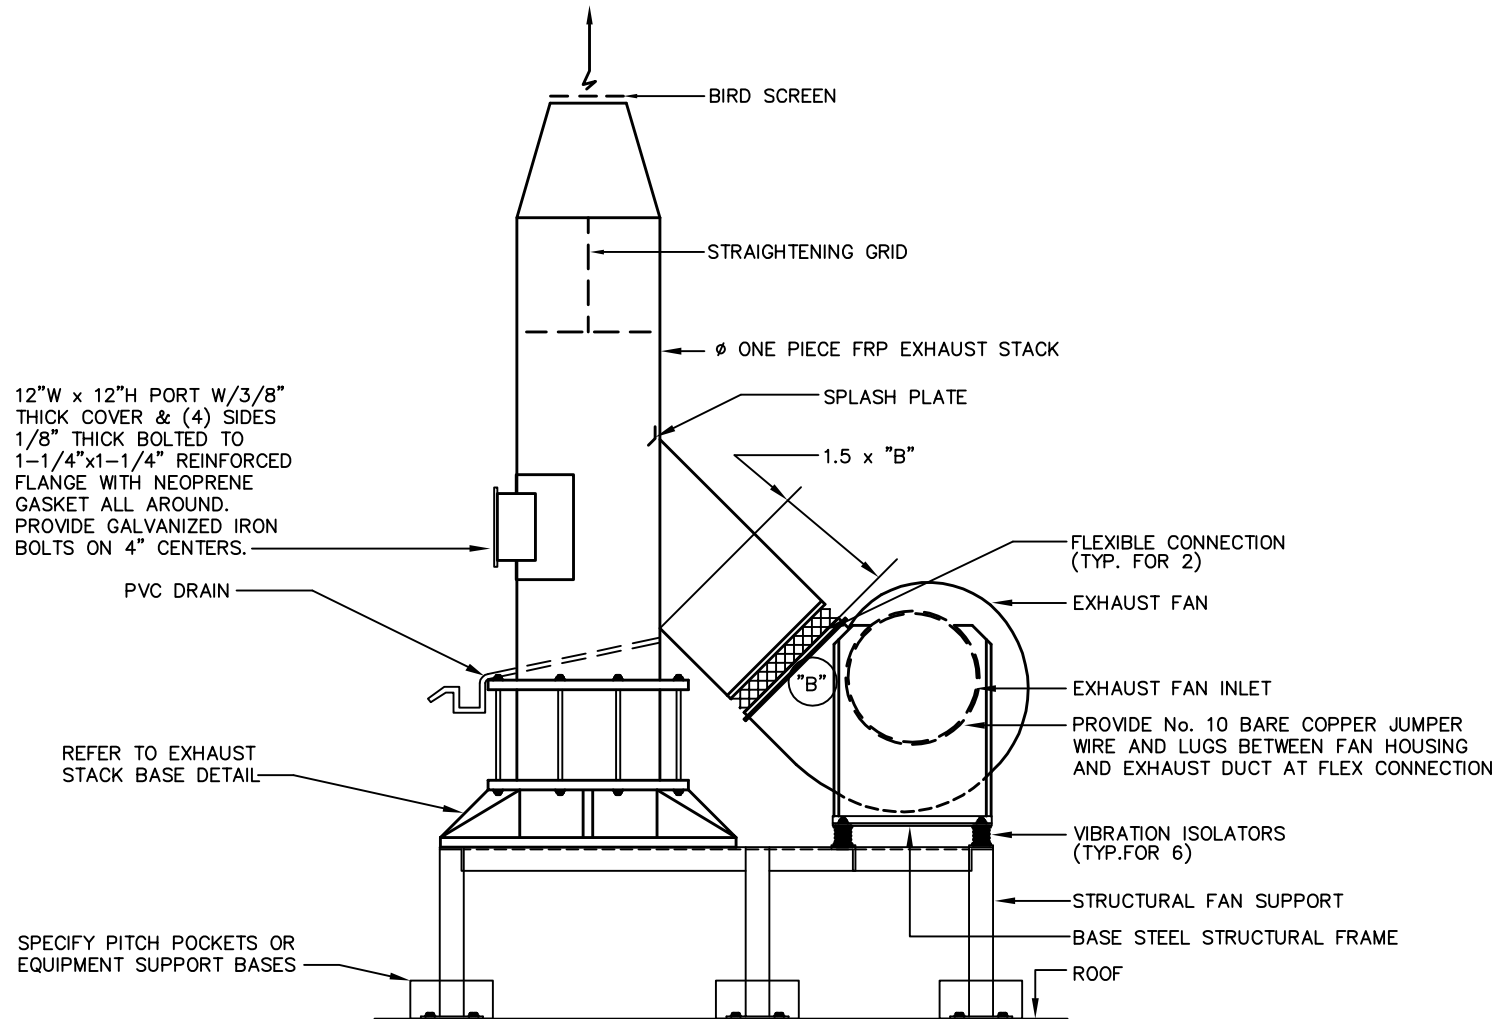

UTILITY SET - LABORATORY EXHAUST FAN DETAIL

SCALE: NTS